



THE ESSENCE OF *Solitude*
PALGHAR (WEST)



EKAANT



Representative Image

The Essence of Solitude

Your Haven of Serenity

Palghar, where you can enjoy some quiet time just for yourself.

Elevate Your Living With Peace.





Artist's Impression



A Serene Life You've Always Desired.

Smart and cozy 1 & 2 bedroom homes

All apartments come with a balcony attached

With a mix of 20 apartments and 5 shops

The 5 - storey building stands out with its impressive design and spacious feel.

Live in style with luxurious amenities that elevate your lifestyle. FIA **EKAANT** blends the best of urban and natural living, offering a fresh start.



Every Apartment Comes with a Balcony:
Your Retreat to Unwind and Rewind.

Find peace on your balcony – a serene retreat with stunning views. Enjoy quiet moments with coffee and sunset, making your home a paradise.



Representative Image



LAKSHMI WADI

AAROGYAM MULTISPECIALITY HOSPITAL

VRINDAVAN PARK

RELIANCE SMART SUPERSTORE

PALGHAR STATION

GOLD CINEMA

VISHNU NAGAR

Kuldeep Nagar

Kamala Park

PALGHAR WEST

Breeze - The Rooftop Cafe

PALGHAR DISTRICT COURT

Bliss GVS Pharma Limited-Palghar Plant

Canal

Canal

FIA EKAANT

Sundaram Central School

EKLAVYA

OFFICE OF DISTRICT COLLECTOR

UDYOG NAGAR

SUNDARAM BOOKS PALGHAR

School IPN INDIA PACKAGING Pvt.ltd

MAHIM-PALGHAR RD

MAHIM RD

SWANTANTRA VEER SAWARKAR CHOWK

LEGEND

-  Main Road
-  Canal
-  Railway line

Not to Scale*



A Hub Where Everything Is Within Easy Reach, and Connectivity Is Seamless.

Experience FIA EKAANT in Palghar (W), a prime locale amidst rapid development. Enjoy contemporary living with nearby amenities and diverse entertainment options.



Sundaram Central School

0.05 km



JDS Convent School

0.1 km



Palghar District Court

2 km



Reliance Smart Superstore

3.1 km




Gold Cinema

3.5 km



Palghar Station

3.8 km

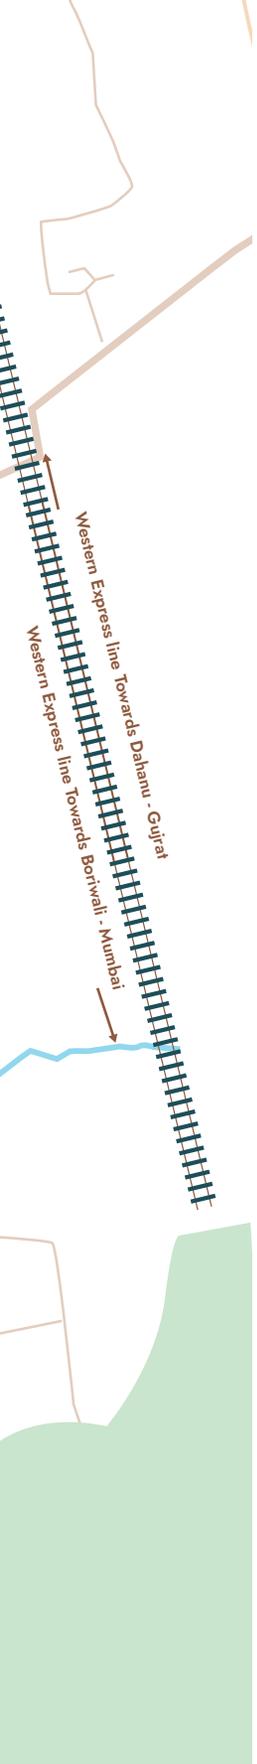



Details That Add Beauty to Everyday Life



Premium Vitrified Flooring



Wooden/granite Frame For All Doors



Concealed Wiring With Modular Switches



Premium Paint On Internal Walls



Powder Coated Aluminium Window



Window Frames With Marble/Granite



False Ceiling



Attractive Main Door For Living Room



Vaastu Compliant



Kitchen



600 mm X 600 mm
Vitrified Flooring



Granite Platform
With SS Kitchen Sink



Concealed Wiring
With Modular Switches



R.O. Purifier

Washrooms



Dado Wall Tiles



Anti-skid Tile On Flooring



Geysers



Concealed Wiring
With Modular Switches



Branded C.P. & Sanitary
Fittings






Floor Plan



. Building No-1.
Type-A. 1st



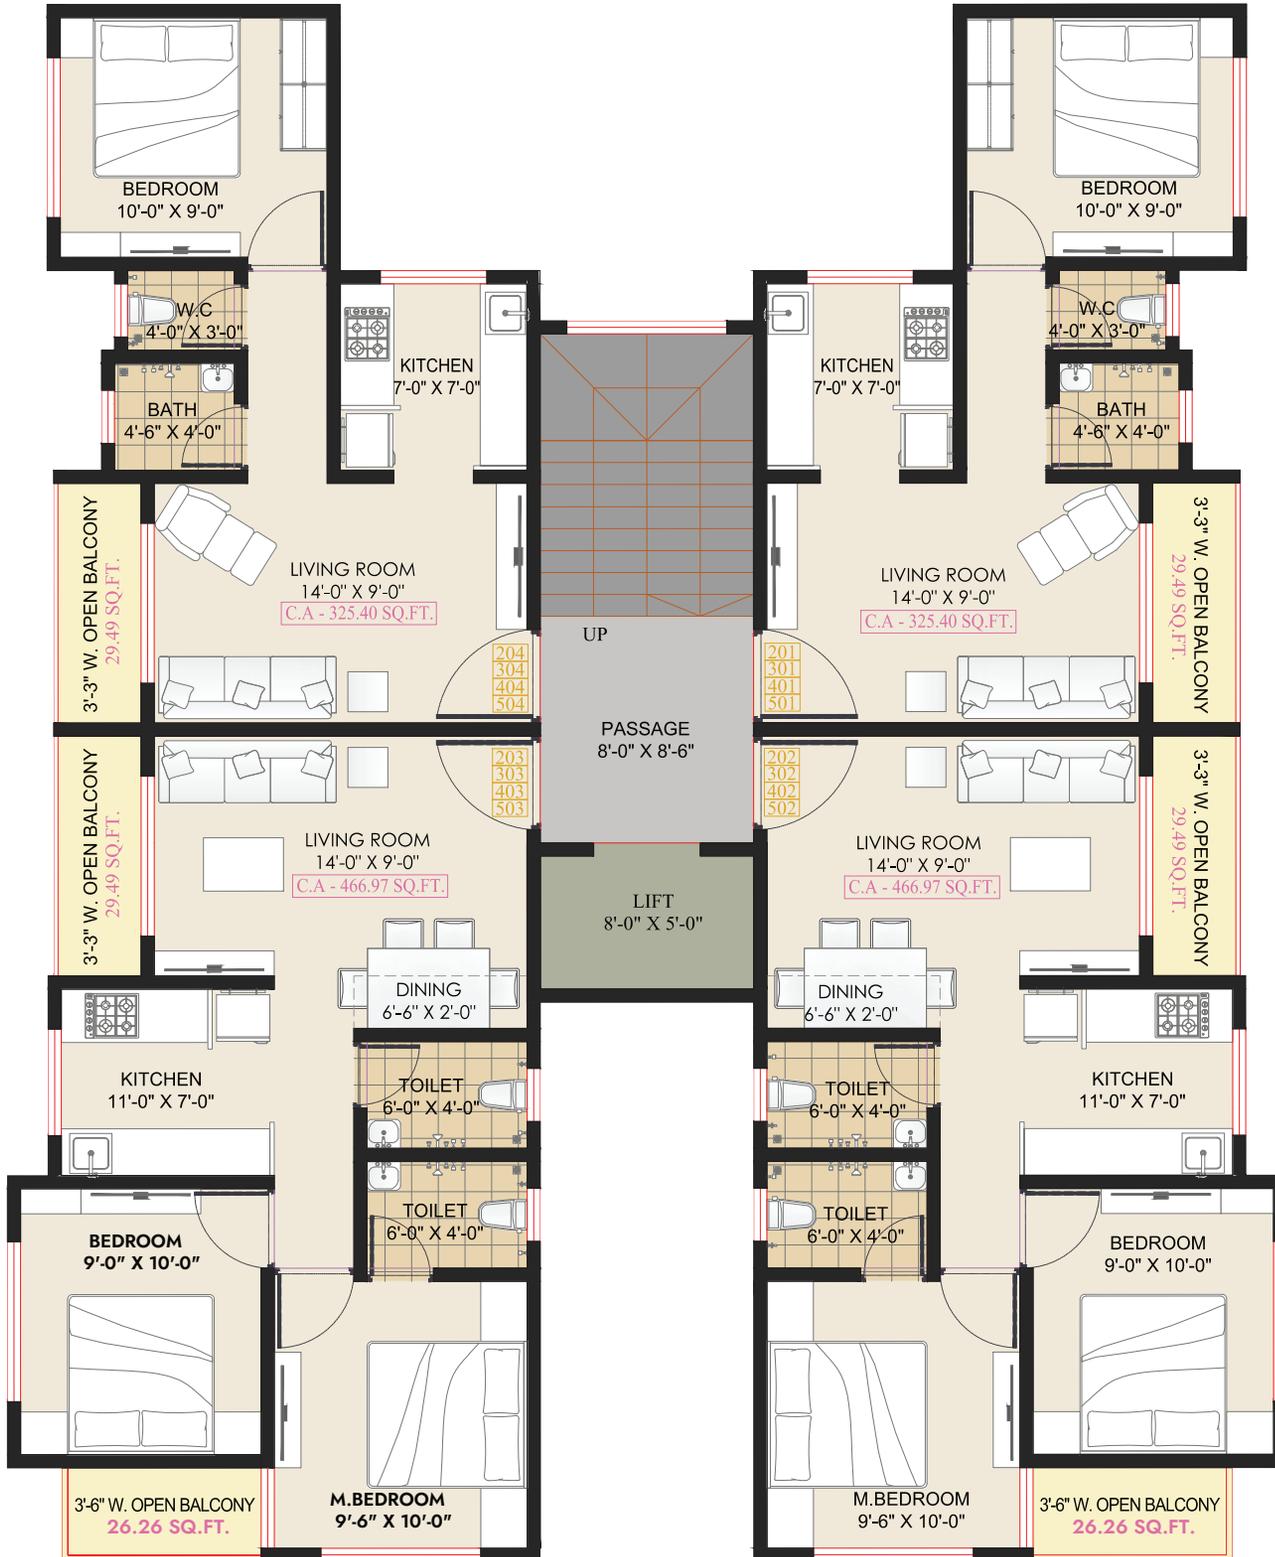

. Building No-1.
Type-A. 2nd to 5th





. Building No-1.
Type-A.
Ground Floor Plan



COMPLETED PROJECTS



FIA ORCHID
Palghar (W)



FIA PRATHAM
Palghar (W)



FIA PRIDE
Palghar (W)



FIA EMERALD
Palghar (W)



FIA REGENCY
Palghar (W)



FIA TULIP
Palghar (W)



FIA SAPPHIRE
Palghar (W)



FIA ORION
Palghar (E)



FIA MERIDIAN
Palghar (W)



FIA PRANGAN
Palghar (W)



FIA EKDANTA
Palghar (W)



FIA DAFFODILS
Palghar (W)



FIA IMPERIA
Palghar (W)



FIA PARADISE
Palghar (W)



FIA FLORENZA
Palghar (W)



FIA ENIGMA
Palghar (W)



FIA ENCLAVE
Palghar (W)



FIA ORION GRANDE
Palghar (E)

ON-GOING PROJECTS



JADE GARDENS
Palghar (W)



JEEVIKA HEIGHTS
Palghar (W)



FIA EKLAVYA
Palghar (W)

— Our Numbers Speak For Us —

28+ Completed
Projects

570+ Happy
Families

550k+ Sq.ft. Builtup
Delivered

03 Under
Construction Projects

100+ Commercial
Spaces

300k+ Sq.ft. Under
Construction



HEAD OFFICE:

Fia Group of Companies, 1302, 13th Floor, Synergy Business Park, Goregaon Mulund
Link Road, Behind Virwani Industrial Estate, Goregaon East, Mumbai - 400063.

SITE ADDRESS:

FIA Ekaant, Plot No. 95, Survey No. 826, Opp. Sundaram Central School, Vajulsar,
Mahim, Haranwali, Palghar West, Maharashtra - 401404

EMAIL:

hqo@fiagroup.in / admin@fiagroup.in / sales@fiagroup.in

 @fiagrouprealty  @fiagrouprealty  @FiaGroupRealty  @company/fiagrouprealty

 9028 333 666 / 823 777 8888 / 79777 12311

